


**PARTIAL GROUND FLOOR PLAN**  
 SCALE: 3/32" = 1'-0"

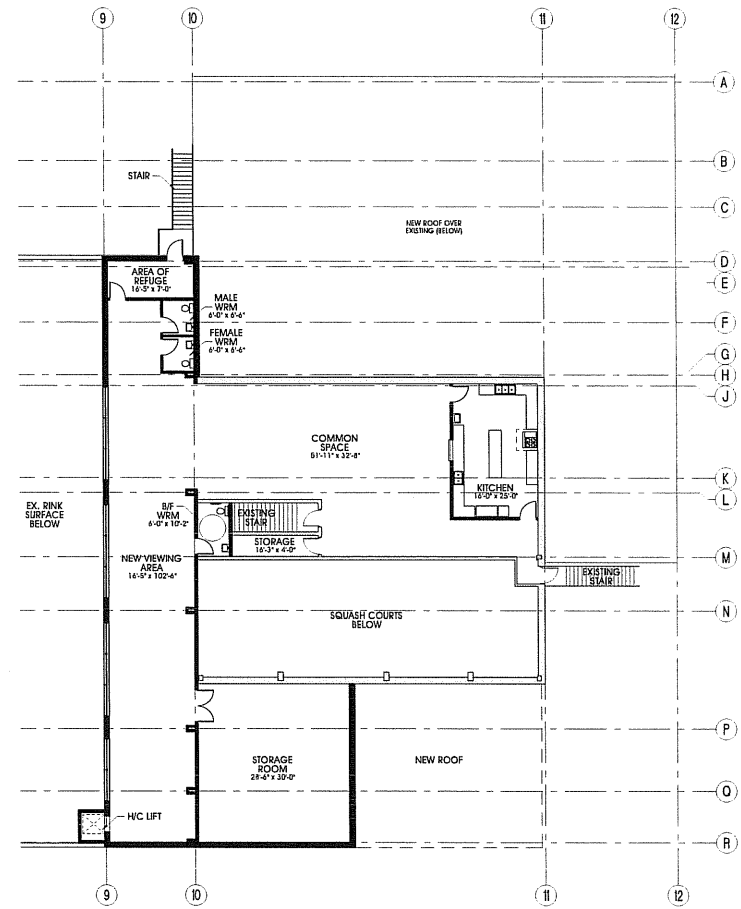

**SECOND FLOOR PLAN**  
 SCALE: 3/32" = 1'-0"

REVISED DRAWINGS	18/07/09	△
REVISED DRAWINGS	12/08/09	△
revisions	date	no.

CONTRACTORS MUST CHECK AND VERIFY ALL DIMENSIONS AND REPORT ANY DISCREPANCY TO THIS FIRM BEFORE PROCEEDING WITH THE WORK

A - detail no.  
 B - location sheet  
 C - detail sheet




**SPRIET ASSOCIATES**  
 LIMITED architects LONDON LTD. engineers

155 YORK STREET - LONDON, SW1A 1AP  
 Email: info@spriet.co.uk phone: (0119) 472-4100 fax: (0119) 433-9351


**LUCKNOW & DISTRICT ARENA COMPLEX**  
 PROPOSED ADDITIONS

PROPOSED FLOOR PLANS


date:	MAR 24, 2009
scale:	AS NOTED
drawn by:	AC
project no.:	209074
drawing no.:	A1

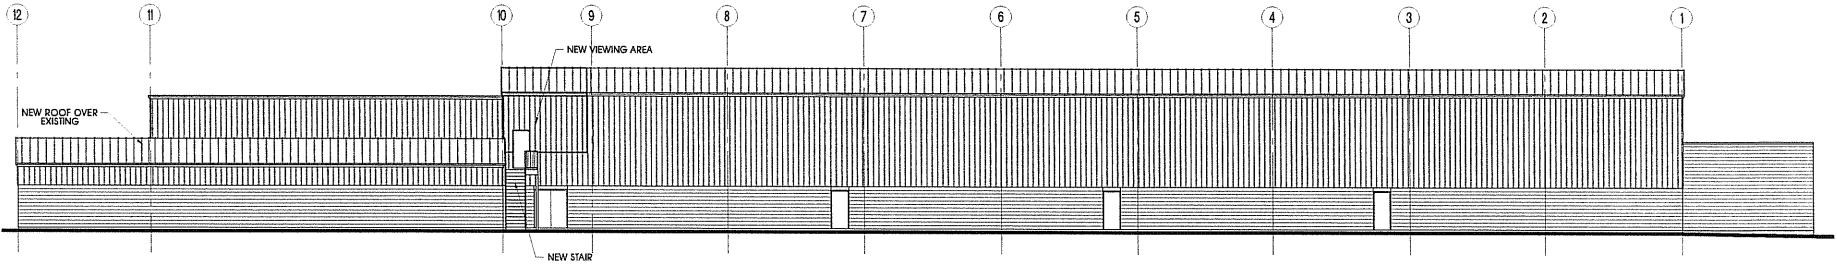

**NORTH ELEVATION**  
SCALE: 3/32" = 1'-0"

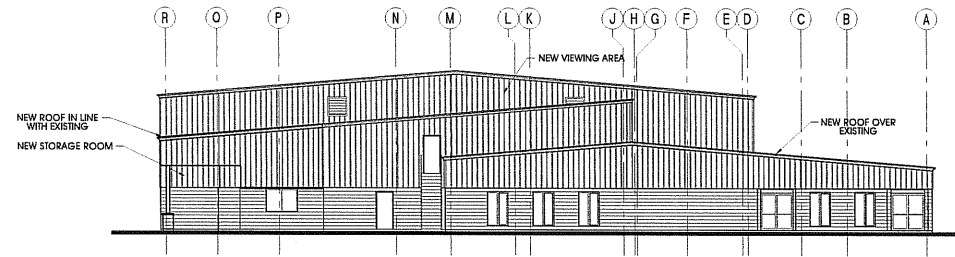

**EAST ELEVATION**  
SCALE: 3/32" = 1'-0"

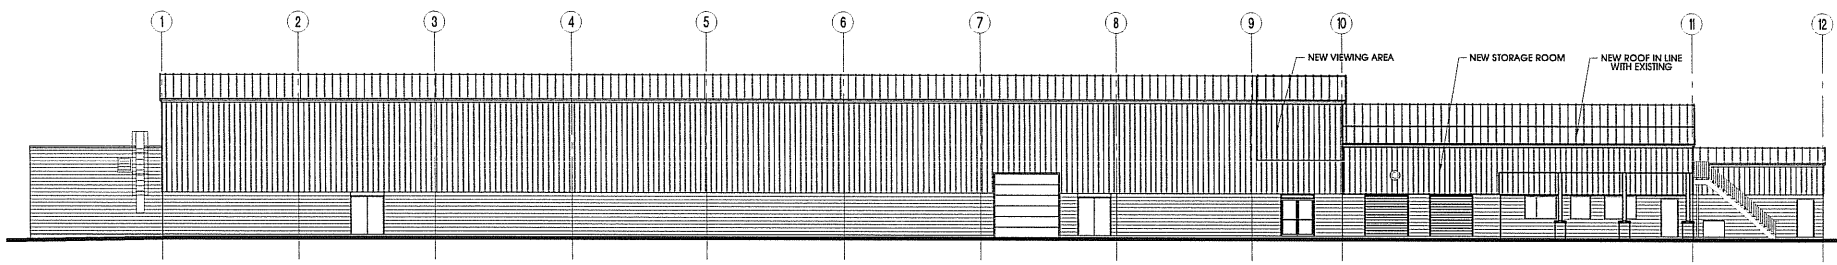

**SOUTH ELEVATION**  
SCALE: 3/32" = 1'-0"

REVISED DRAWINGS	11/09/09	△
REVISED DRAWINGS	12/08/09	△
revisions	date	no.

CONTRACTORS MUST CHECK AND VERIFY ALL DIMENSIONS AND REPORT ANY DISCREPANCY TO THIS FIRM BEFORE PROCEEDING WITH THE WORK.

A - detail no.  
B - location sheet  
C - detail sheet



**SPRIET ASSOCIATES**  
LIMITED architects LONDON LTD. engineers

155 York Street - London, N0A 1AR  
Email: mail@spriet.co.uk

phone: (0191) 672-4100  
fax: (0191) 433-9351

**LUCKNOW & DISTRICT ARENA COMPLEX**  
PROPOSED ADDITIONS

PROPOSED ELEVATIONS

date:	MAR 24, 2009
scale:	AS NOTED
drawn by:	AC
project no.:	2009014
drawing no.:	A2